



**TYPICAL SECTION**

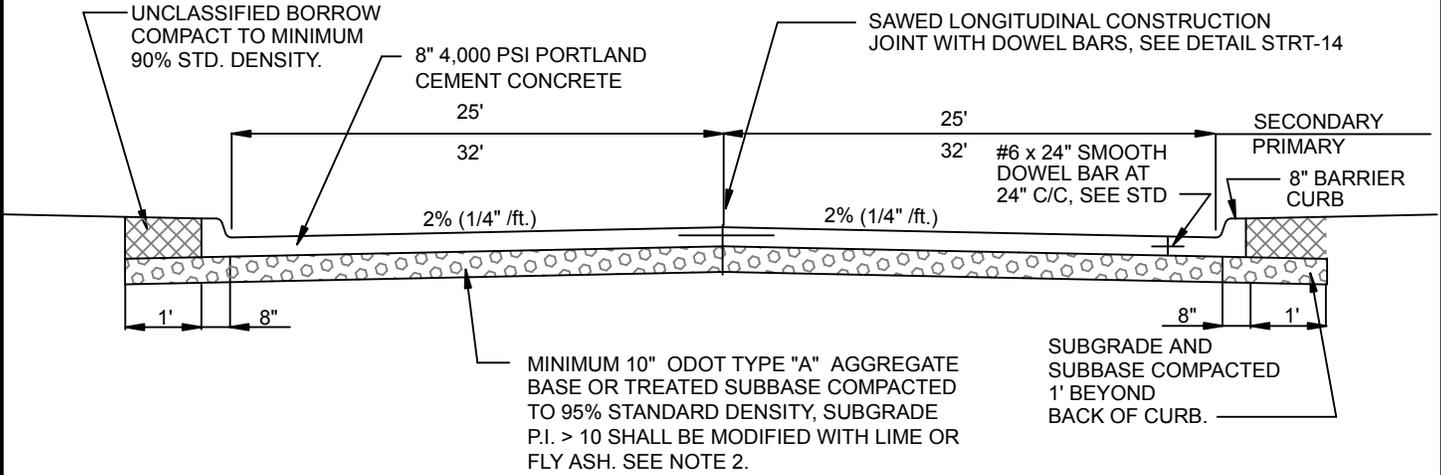

**CONCRETE STREET SECTION**

HALF SECTION  
INTEGRAL CURB & PAVEMENT

HALF SECTION  
SEPARATE PLACEMENTS

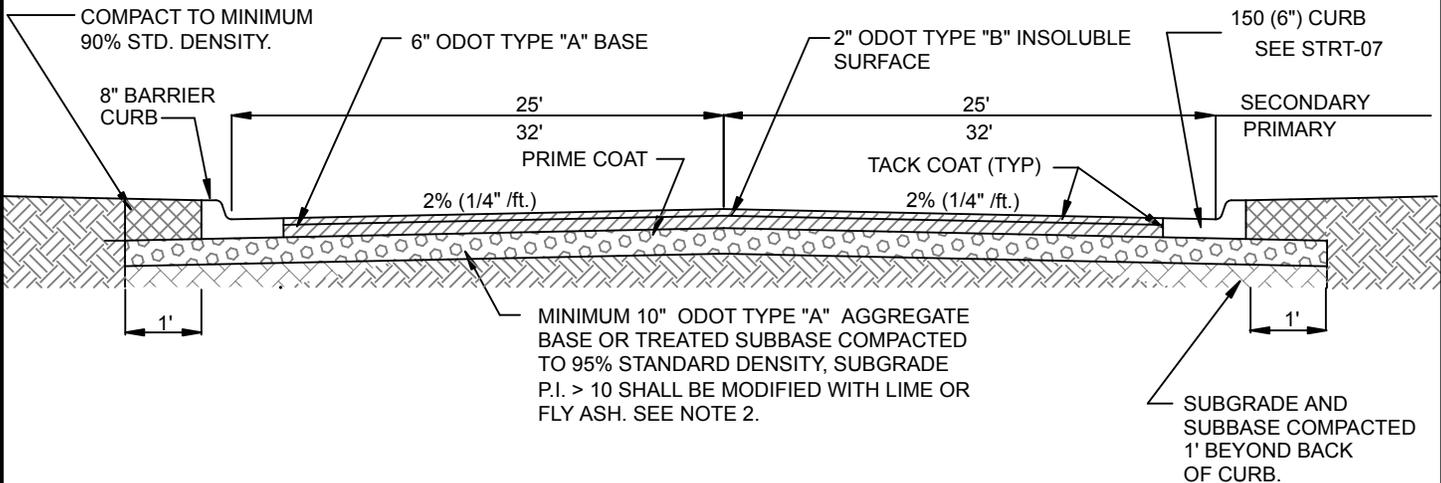

**ASPHALTIC CONCRETE STREET SECTION**

**NOTES:**

1. SECTIONS SHOWN ARE MINIMUM REQUIRED. SUBGRADE MAY REQUIRE ADDITIONAL THICKNESS OF MODIFICATION OR A SUBBASE DRAINAGE SYSTEM WHERE SEVERE SOIL CONDITIONS EXIST.
2. FOR EXISTING SUBBASE MATERIAL WITH PI < 10 SUBGRADE SHALL BE CLASSIFIED SELECT, INERT MATERIAL OR STABILIZED AND COMPACTED TO 95% STANDARD PROCTOR DENSITY.
3. ASPHALT SURFACES SHALL CONFORM TO ODOT STANDARD 401.04 FOR TOLERANCES AND STANDARD DETAIL STRT-08 FOR TEXTURE.
4. IF A COMPACTED AGGREGATE SUBBASE IS USED, THE AGGREGATE SHALL BE PLACED ON SEPARATOR FABRIC.

REVISION	BY	DATE	<b>SECONDARY/PRIMARY ARTERIAL STREET STANDARD DETAILS</b>	
			<b>PUBLIC WORKS DEPARTMENT ENGINEERING DIVISION</b>	
			DATE: 05/05	STANDARD NO. STRT-03

STANDARD DETAIL S/STREETS/STRT-03