


:STANDARD DETAILS\STREET\STRT-10

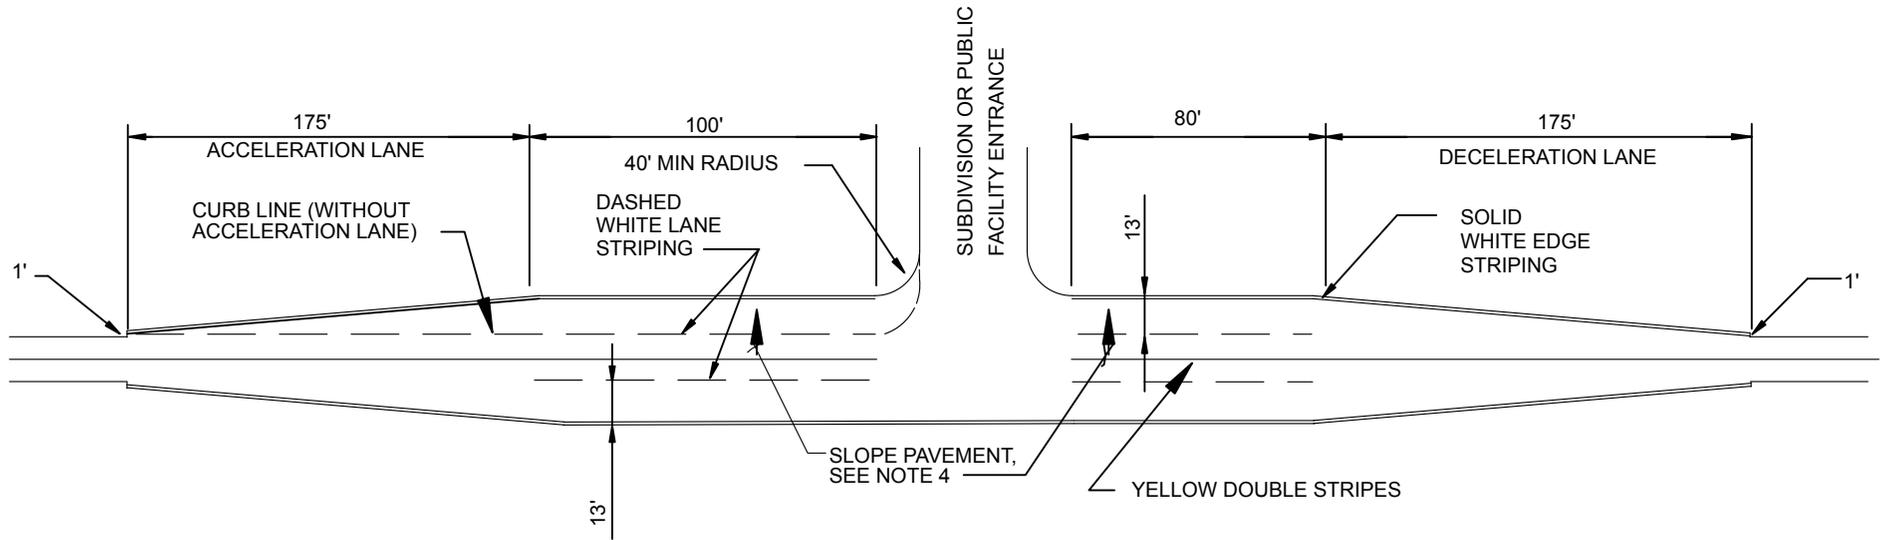

NOTES:

1. ACCELERATION LANES SHALL ONLY BE REQUIRED IN SPECIAL CIRCUMSTANCES WHERE TRAFFIC OR OTHER CONDITIONS INDICATE THE NEED.
2. FULL-DEPTH SAW CUT THE EDGE OF THE EXISTING PAVEMENT TO RECEIVE THE NEW ACCE/ DECEL PABEMENT. TACK COAT THE PRIOR TO PLACING THE NEW PAVEMENT.
3. ACCEL/ DECEL LANES SHALL BE 6" MINIMUM PCC WITH STANDARD ROADWAY BASE.
4. ACCEL/ DECEL LANES SHALL CONTINUE THE SLOPE OF ADJACENT ROADWAY (2% MIN).

REVISION	BY	DATE	ACCELERATION \ DECELERATION WITH PASSING LANE STANDARD DETAILS	
			PUBLIC WORKS DEPARTMENT ENGINEERING DIVISION	
			DATE: 05/05	STANDARD NO. STRT-10