


:\STANDARD DETAILS\STREET\STRT-27.DWG

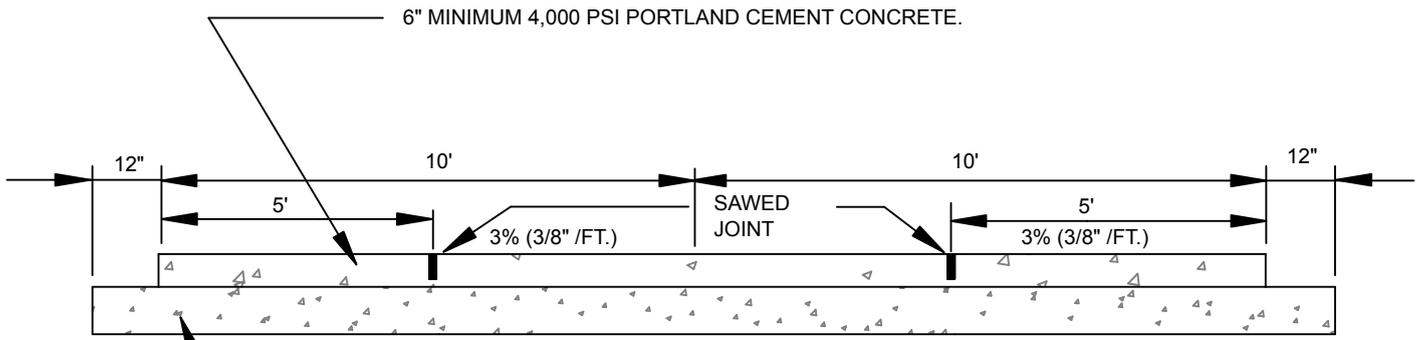

NOTE:
 MINIMUM MODIFIED SUBGRADE COMPACTED
 TO 95% STANDARD DENSITY, PLASTICITY
 INDEX \leq 10

- NOTE:
1. PAVING SECTION SHOWN IS MINIMUM ALLOWED. PAVING SHALL BE DESIGNED IN ACCORDANCE WITH THE CITY'S ENGINEERING DESIGN CRITERIA.
 2. PAVING CONSTRUCTION TO BE MONOLITHIC. NO CONSTRUCTION JOINTS.
 3. TRANSVERSE CONTRACTION JOINTS TO BE SAW CUT AT 10 C/C.
 4. SEAL ALL JOINTS WITH RUBBERIZED ASPHALT.

REVISION	BY	DATE	ALLEY PAVING	
			STANDARD DETAILS	
			CITY OF OWASSO, OKLAHOMA	
			PUBLIC WORKS DEPARTMENT	
			ENGINEERING DIVISION	
			DATE: 05/05	STANDARD NO. STRT-27